


SPEED LIMIT REDUCTION VANDERBILT ROAD

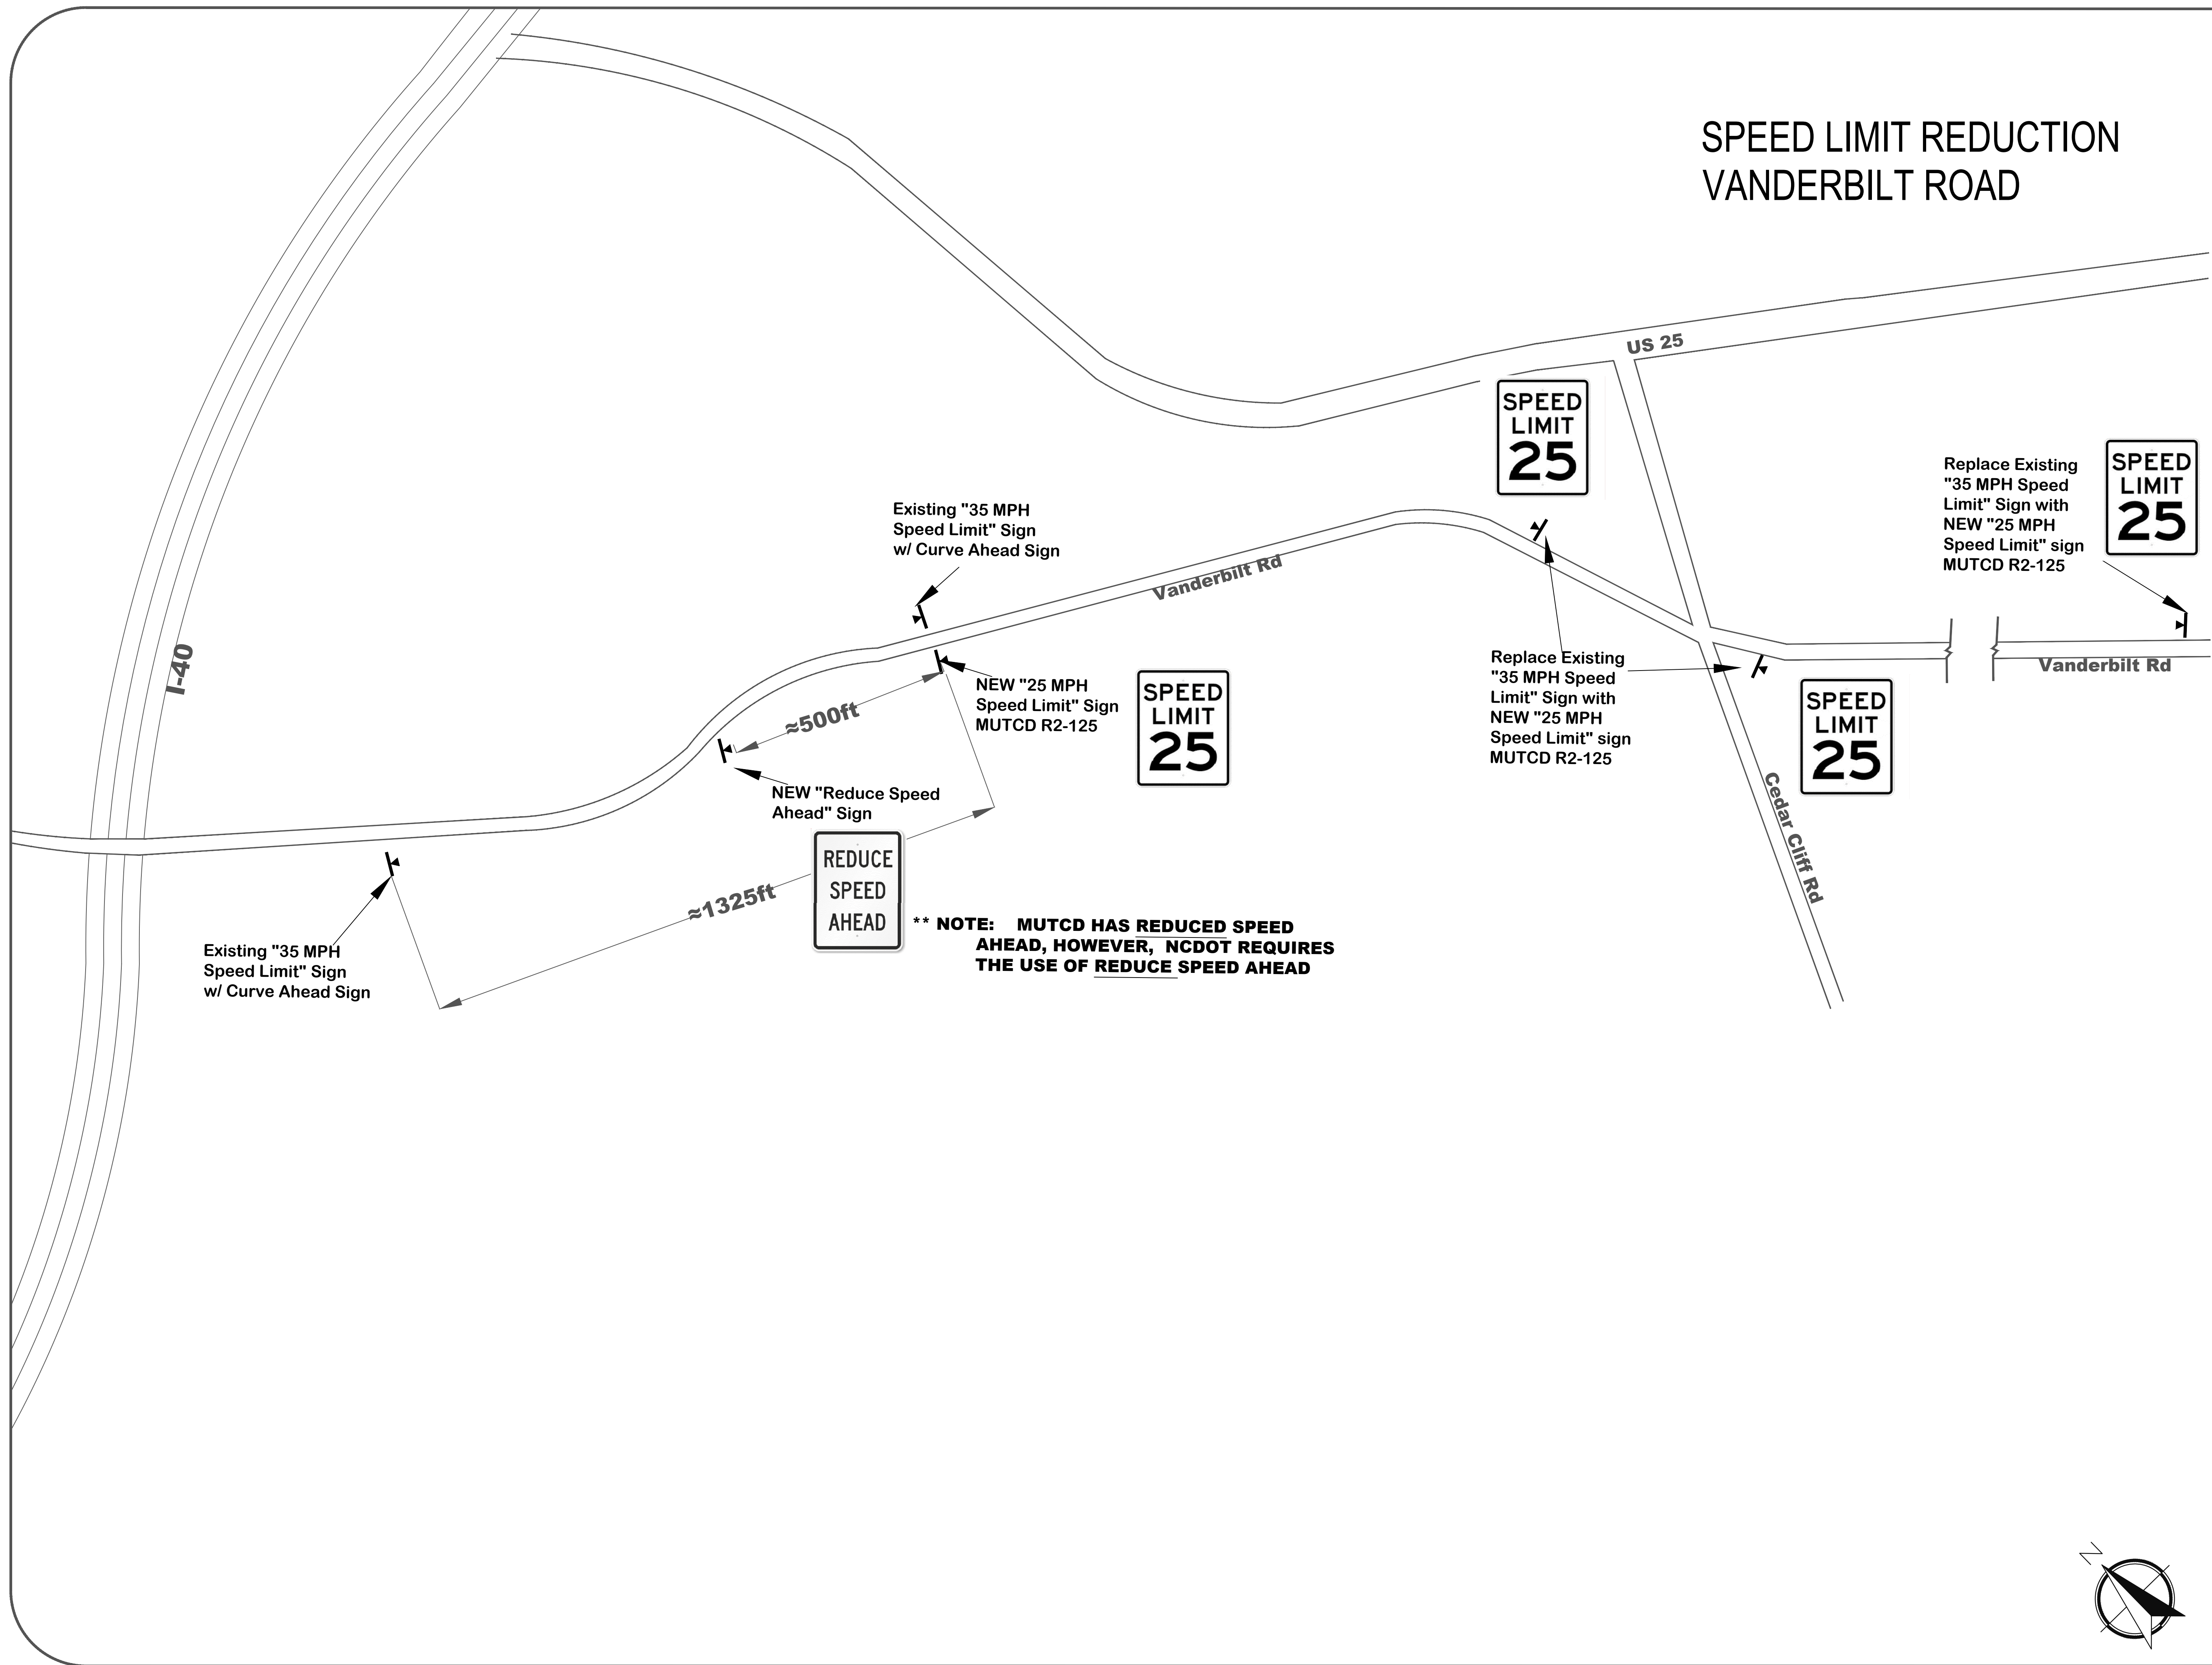

**** NOTE: MUTCD HAS REDUCED SPEED AHEAD, HOWEVER, NCDOT REQUIRES THE USE OF REDUCE SPEED AHEAD**

General Notes

SPEED LIMIT REDUCTION
2 TO 4 WEEKS PRIOR TO
ALL-WAY STOP
IMPLEMENTATION



525 North Main Street
Waynesville, NC 28786
(P) 828.456.8383
(F) 828.456.8797

C. B. Hladick, CADD	5-9-19
Drawing By	Date
J. Mark Teague, P.E.	5-9-19
Revised By	Date
Reviewed By	Date

Prepared For:

Town of Biltmore Forest
Biltmore Forest, NC

Project Name and Address

Speed Limit Reduction
Vanderbilt Rd
Biltmore Forest, NC

Project WAYN 0910	Sheet
Date 05/9/19	TMP - 1
Scale Not to Scale	

